



- NOTES:  
 1. STEELCRAFT LOCATIONS  
 2. 16 GA. CONSTRUCTION.

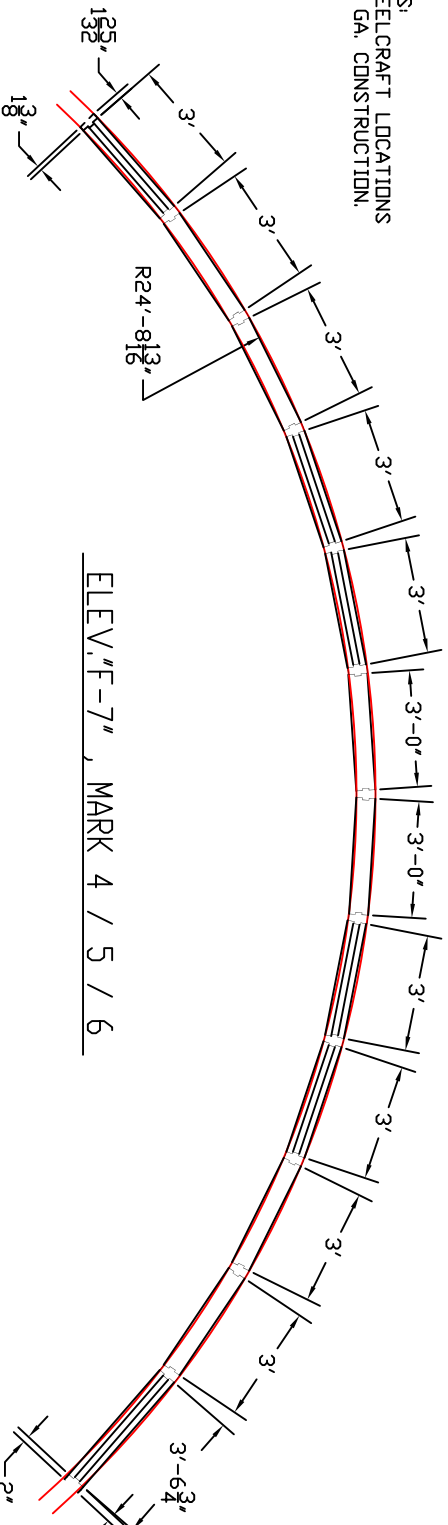

PER OUR TERMS AND AGREEMENT SPECIAL FRAMES HAVE TO BE APPROVED AND SIGNED OFF BY THE AUTHORITIES OF THIS JOB, I.E. ARCHITECT OR CONTRACTOR OR CUSTOMER.  
 THE AUTHORITIES OF THIS JOB MUST TAKE THE RESPONSIBILITY THAT ALL DIMENSIONS LISTED ARE CORRECT.

MEGAMET WILL PRODUCE THE FRAME AS SUBMITTED (IF APPROVED BY THE AUTHORITIES) IN THIS DRAWING, AND MEGAMET WILL NOT BE HELD RESPONSIBLE FOR ANY CHANGES INTERPRETED ORIGINAL DRAWING IN ANY WAY.

WE WILL START FABRICATION AS SOON AS WE RECEIVE THIS SIGNED SUBMITTAL.

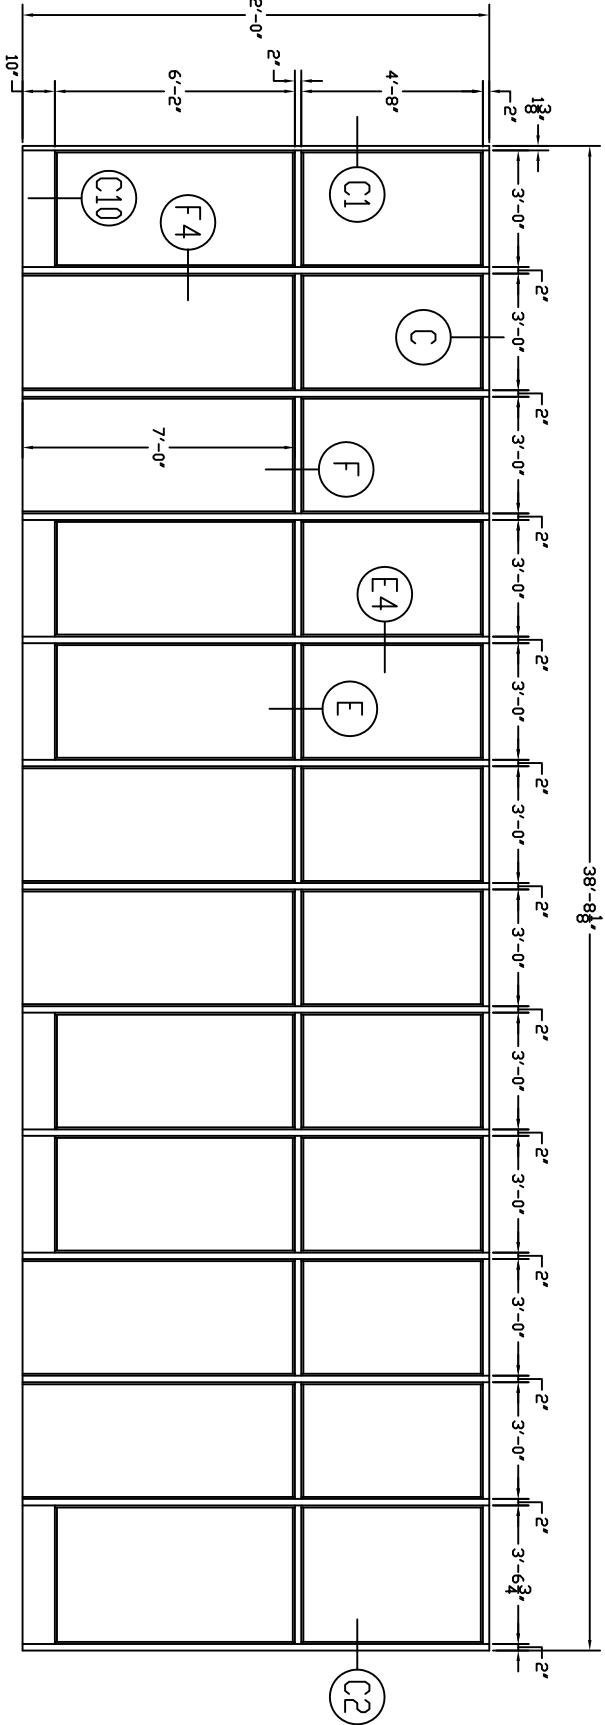

TOLERANCE ON ALL DIMENSIONS  
 UNLESS OTHERWISE SPECIFIED  
 FRACTIONAL  $\pm$   $3/32$   
 DECIMAL  $\pm$   $0.0937$

CUSTOMER:	
ARCHITECT:	
CONTRACTOR:	

ALL INFORMATION CONTAINED IN THIS DISCLOSURE, WHETHER PATENTABLE OR OTHERWISE, CONSIDERS PROPRIETARY INFORMATION OF MEGAMET INDUSTRIES, INC. AND ITS UNAUTHORIZED USE OR PUBLICATION WITHOUT THE EXPRESS CONSENT OF MEGAMET INDUSTRIES, INC. IS STRICTLY PROHIBITED.

Manufactured by  
**MEGAMET INDUSTRIES, INC.**  
 Birmingham, Alabama

NAME	
JOB #	3143

DATE	4-13-04
CHECKED	
APPROVED	
PROJECT	456
REV.	

